


SPREMIŠTA TLOCRT M 1:100

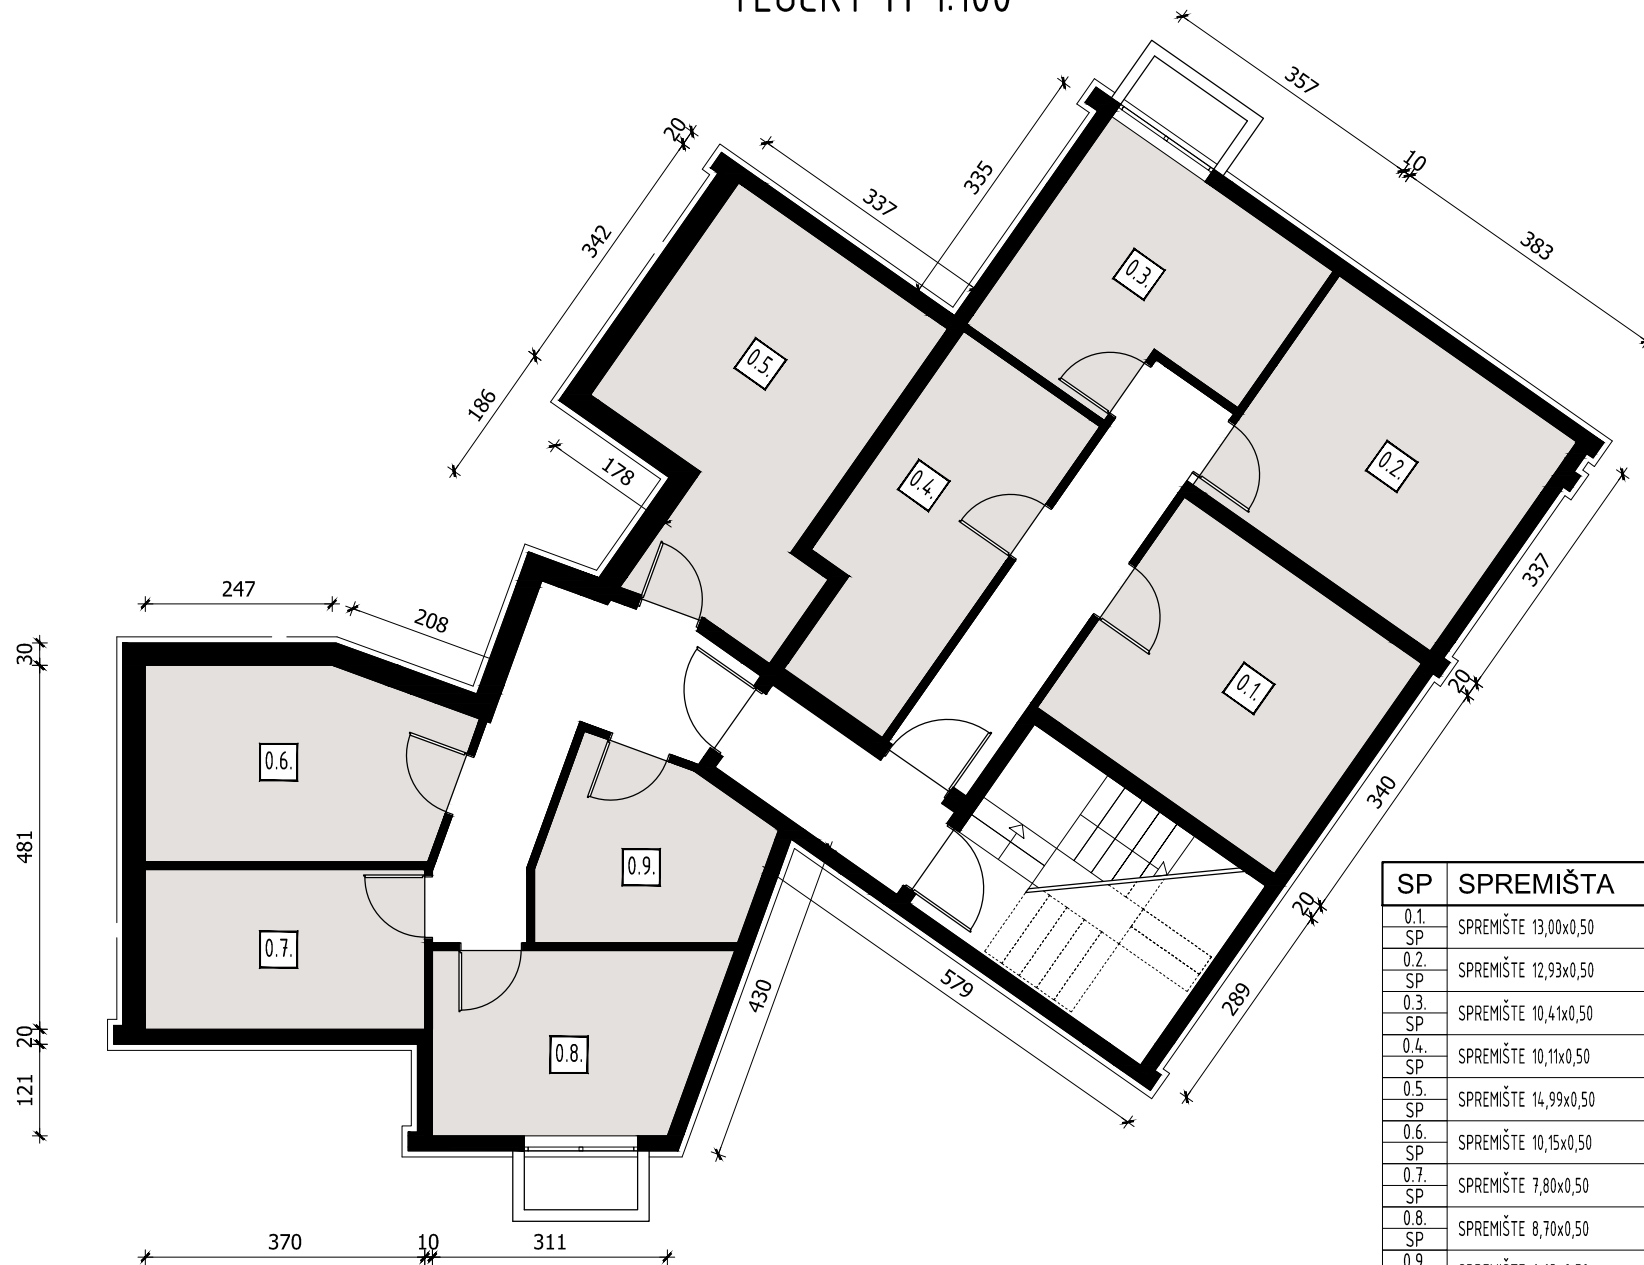

SP	SPREMIŠTA	47,39 m ²	
0.1. SP	SPREMIŠTE 13,00x0,50	6,50 m ²	ker.pl.
0.2. SP	SPREMIŠTE 12,93x0,50	6,47 m ²	ker.pl.
0.3. SP	SPREMIŠTE 10,41x0,50	5,21 m ²	ker.pl.
0.4. SP	SPREMIŠTE 10,11x0,50	5,06 m ²	ker.pl.
0.5. SP	SPREMIŠTE 14,99x0,50	7,50 m ²	ker.pl.
0.6. SP	SPREMIŠTE 10,15x0,50	5,08 m ²	ker.pl.
0.7. SP	SPREMIŠTE 7,80x0,50	3,90 m ²	ker.pl.
0.8. SP	SPREMIŠTE 8,70x0,50	4,35 m ²	ker.pl.
0.9. SP	SPREMIŠTE 6,63x0,50	3,32 m ²	ker.pl.
PODRUM NETTO UKUPNO		78,40 m²	